


All dimensions to be checked on site by contractor prior to preparation of shop drawings and commencement of work on site.


Responsibility is not accepted for errors made by others in scaling from this drawing. All construction information should be taken from figured dimensions only (unless stated otherwise).

This drawing and the copyrights and patents therein are the property of Apex Architecture Ltd and may not be used or reproduced without consent.


This drawing is to be read in conjunction with all relevant consultant's drawings/documents and any discrepancies or variations are to be notified to Apex Architecture Ltd before the affected work commences.

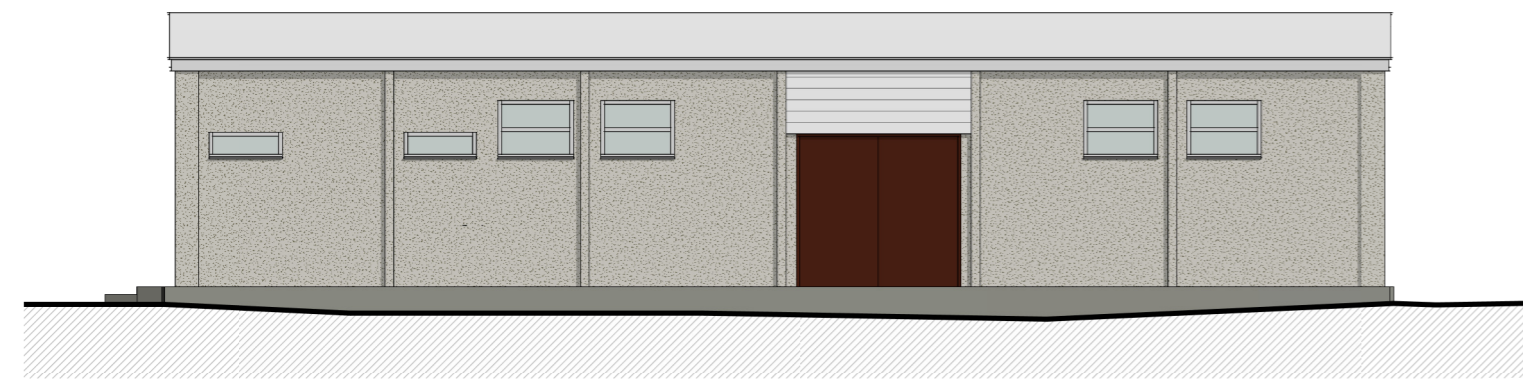


FRONT ELEVATION - South West - Scale 1:100

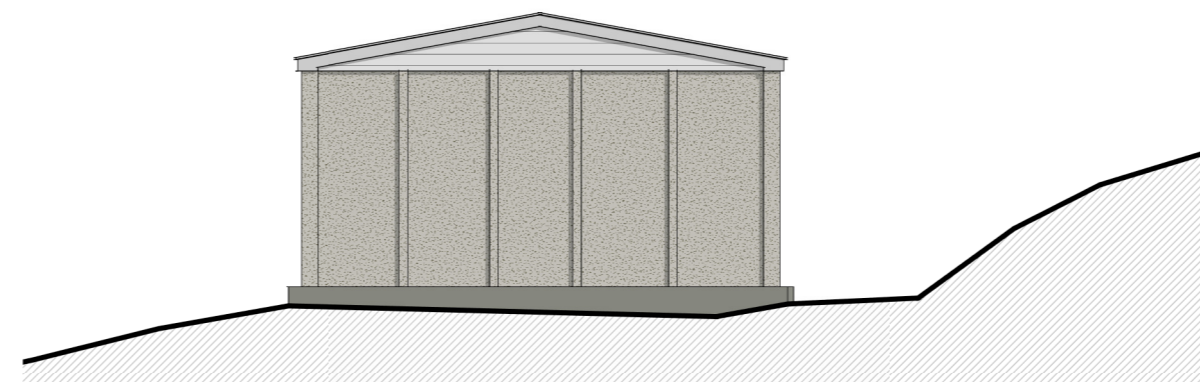


SIDE ELEVATION - South East - Scale 1:100

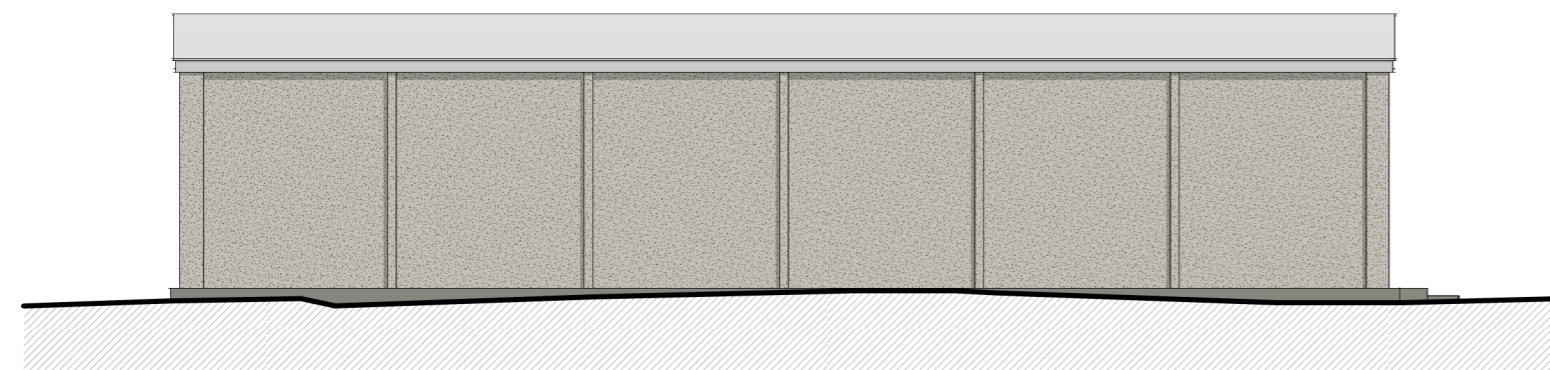

REAR ELEVATION - North East - Scale 1:100

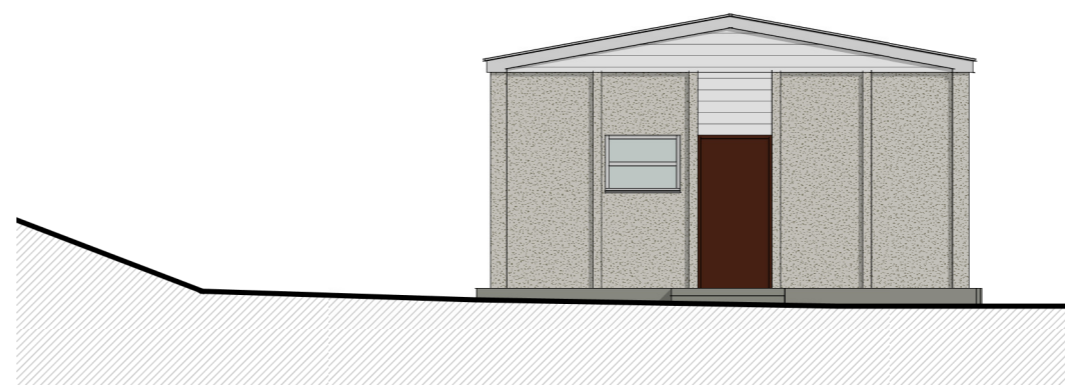

SIDE ELEVATION - North West - Scale 1:100

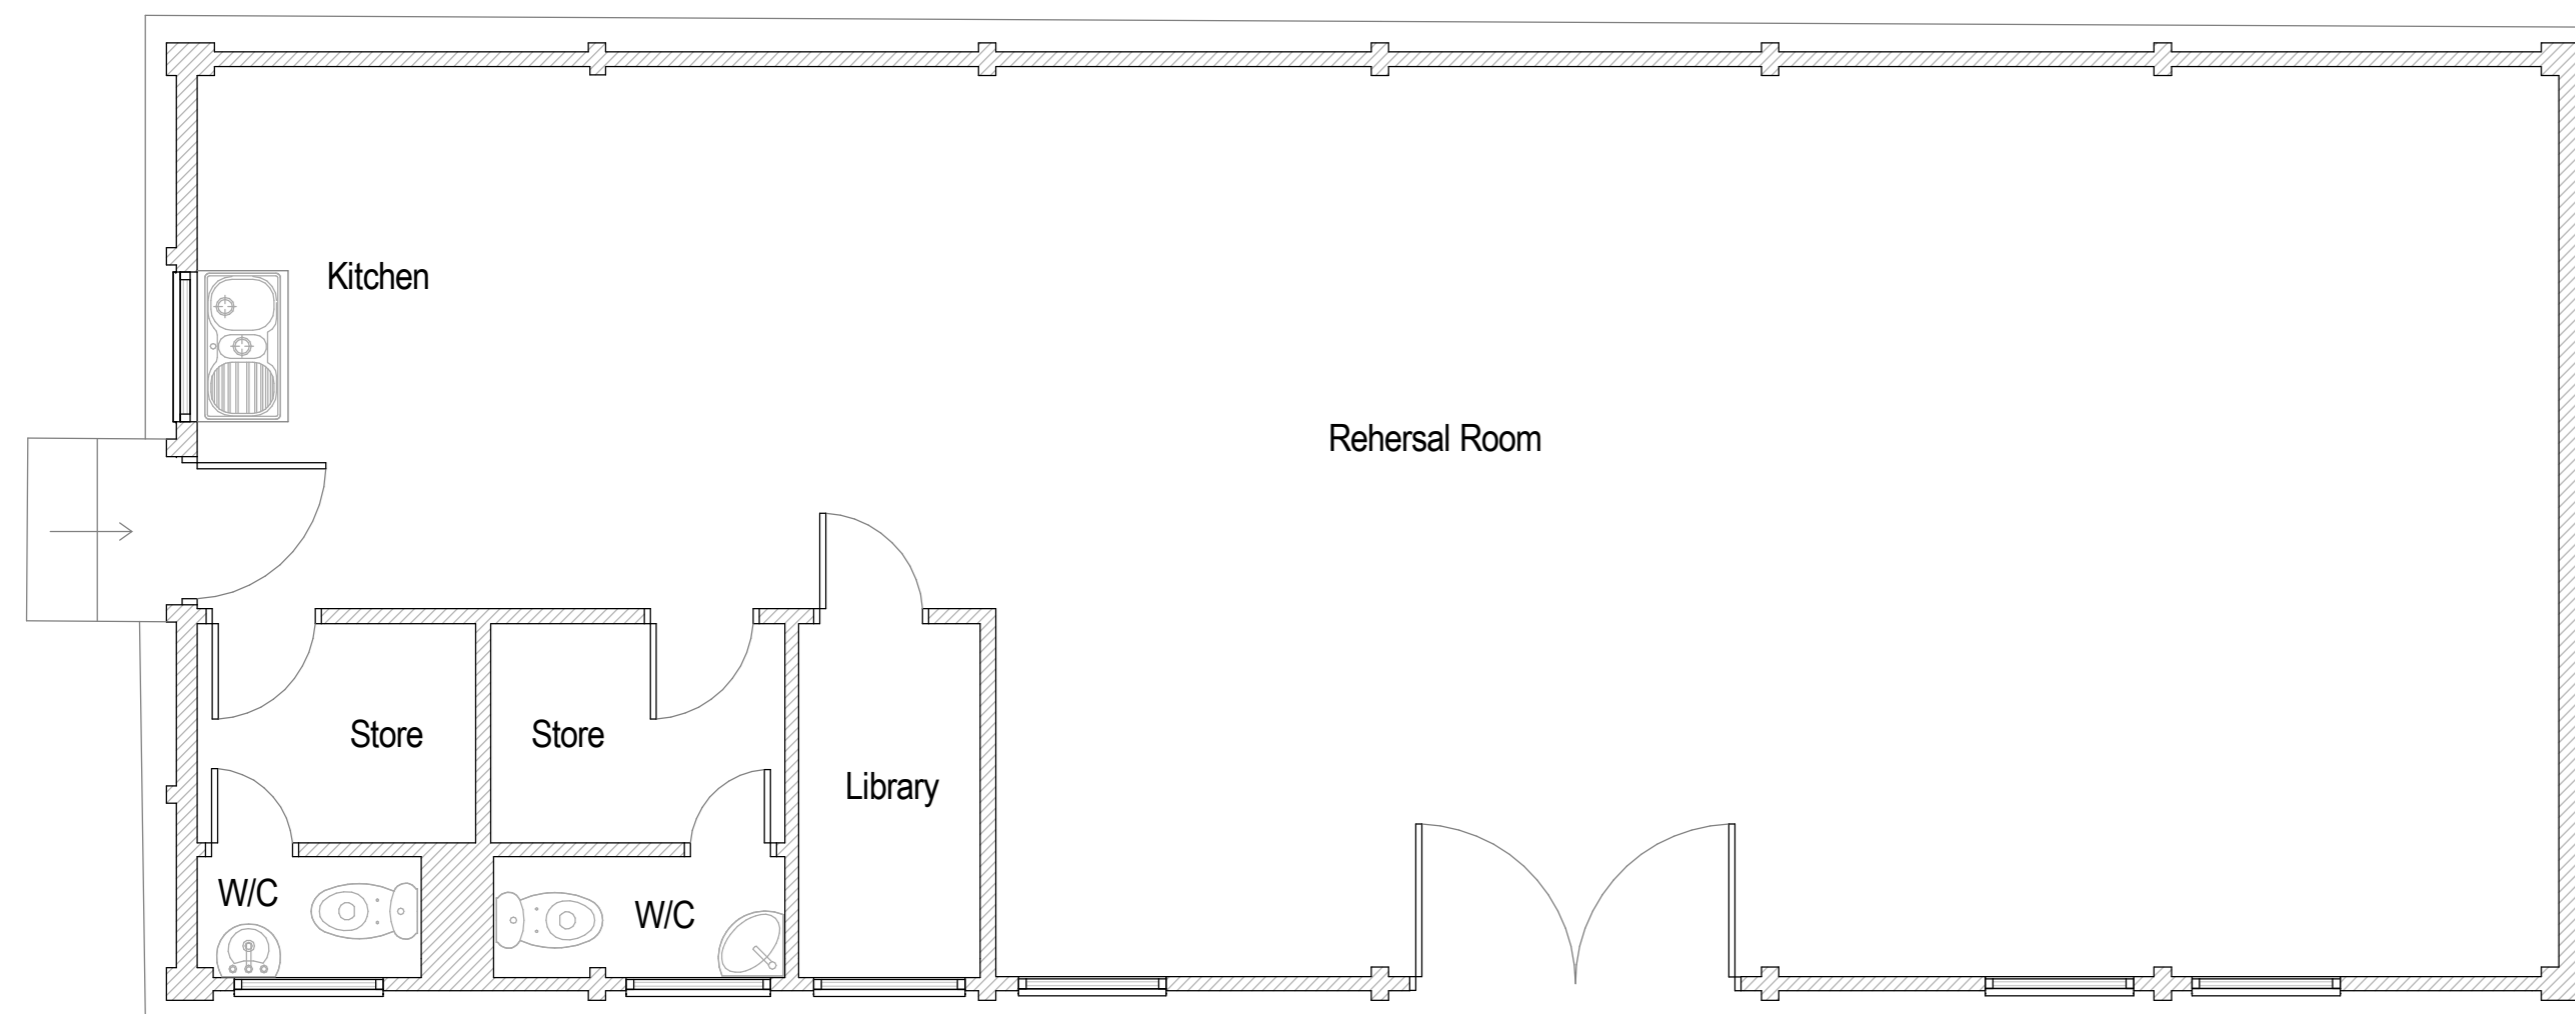

GROUND FLOOR PLAN
Scale 1:50

Revision	Date	Description	Drawn by



The Site, 24 Chosen Rd, Cheltenham. GL51 9LT 01242 650 980
 Oak House, Aylburton, Gloucestershire. GL15 6ST 01594 516 161
 Wyastone Business Park, Monmouth. NP25 3SR 01600 800 101

Client
C/o Robert Morgan

Project
Lydbrook Bandroom,
Upper Lydbrook,
Glos. GL17 9LQ

Title
Existing Floor Plans and Elevations

Job No. AA7671b	Drawing No. 100	Revision N/A
Scale at A2 As indicated	Issue Planning	Date May 2023

www.apexarchitectureltd.com info@apexarchitectureltd.com