
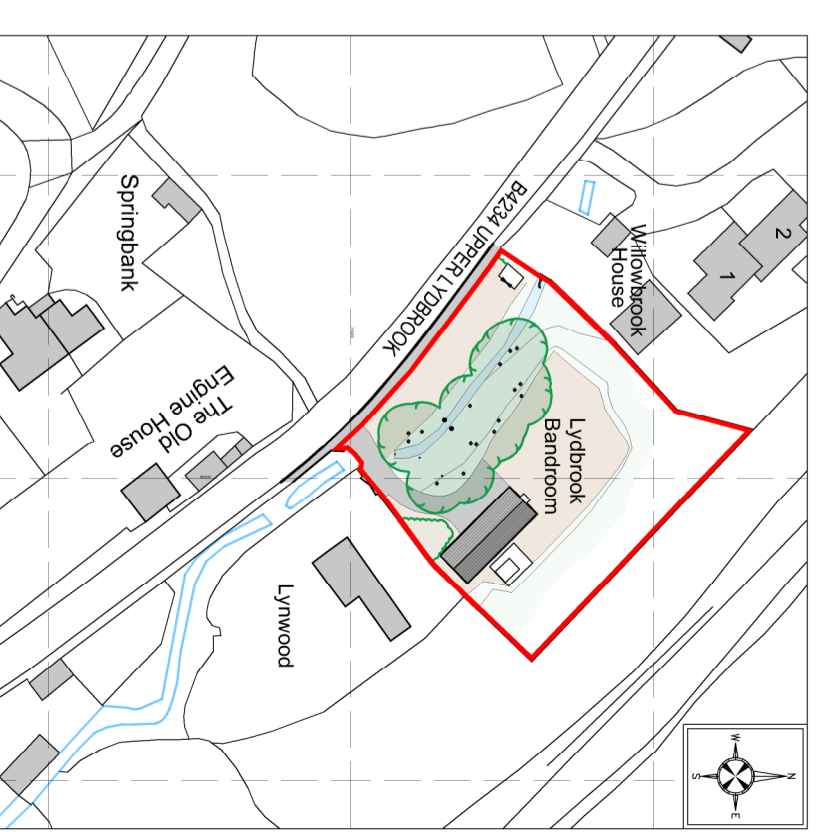
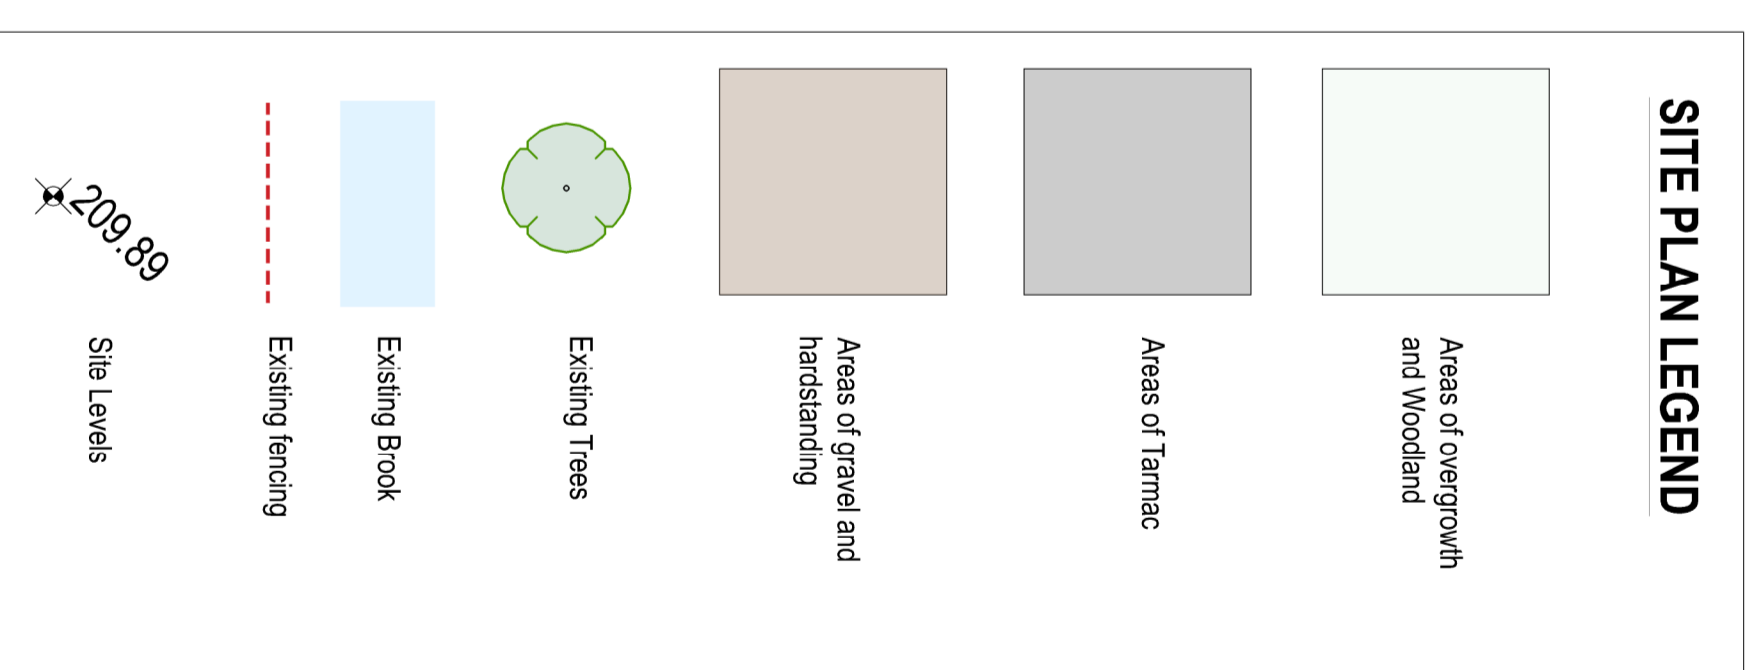


All dimensions to be checked on site by contractor prior to preparation of shop drawings and commencement of work on site.

Do not scale from this drawing.

This drawing and the copyrights and patents therein are the property of Apex Architecture and may not be used or reproduced without consent.

This drawing is to be read in conjunction with all relevant consultant's drawings/documents and any discrepancies or variations are to be notified to Apex Architecture before the affected work commences.

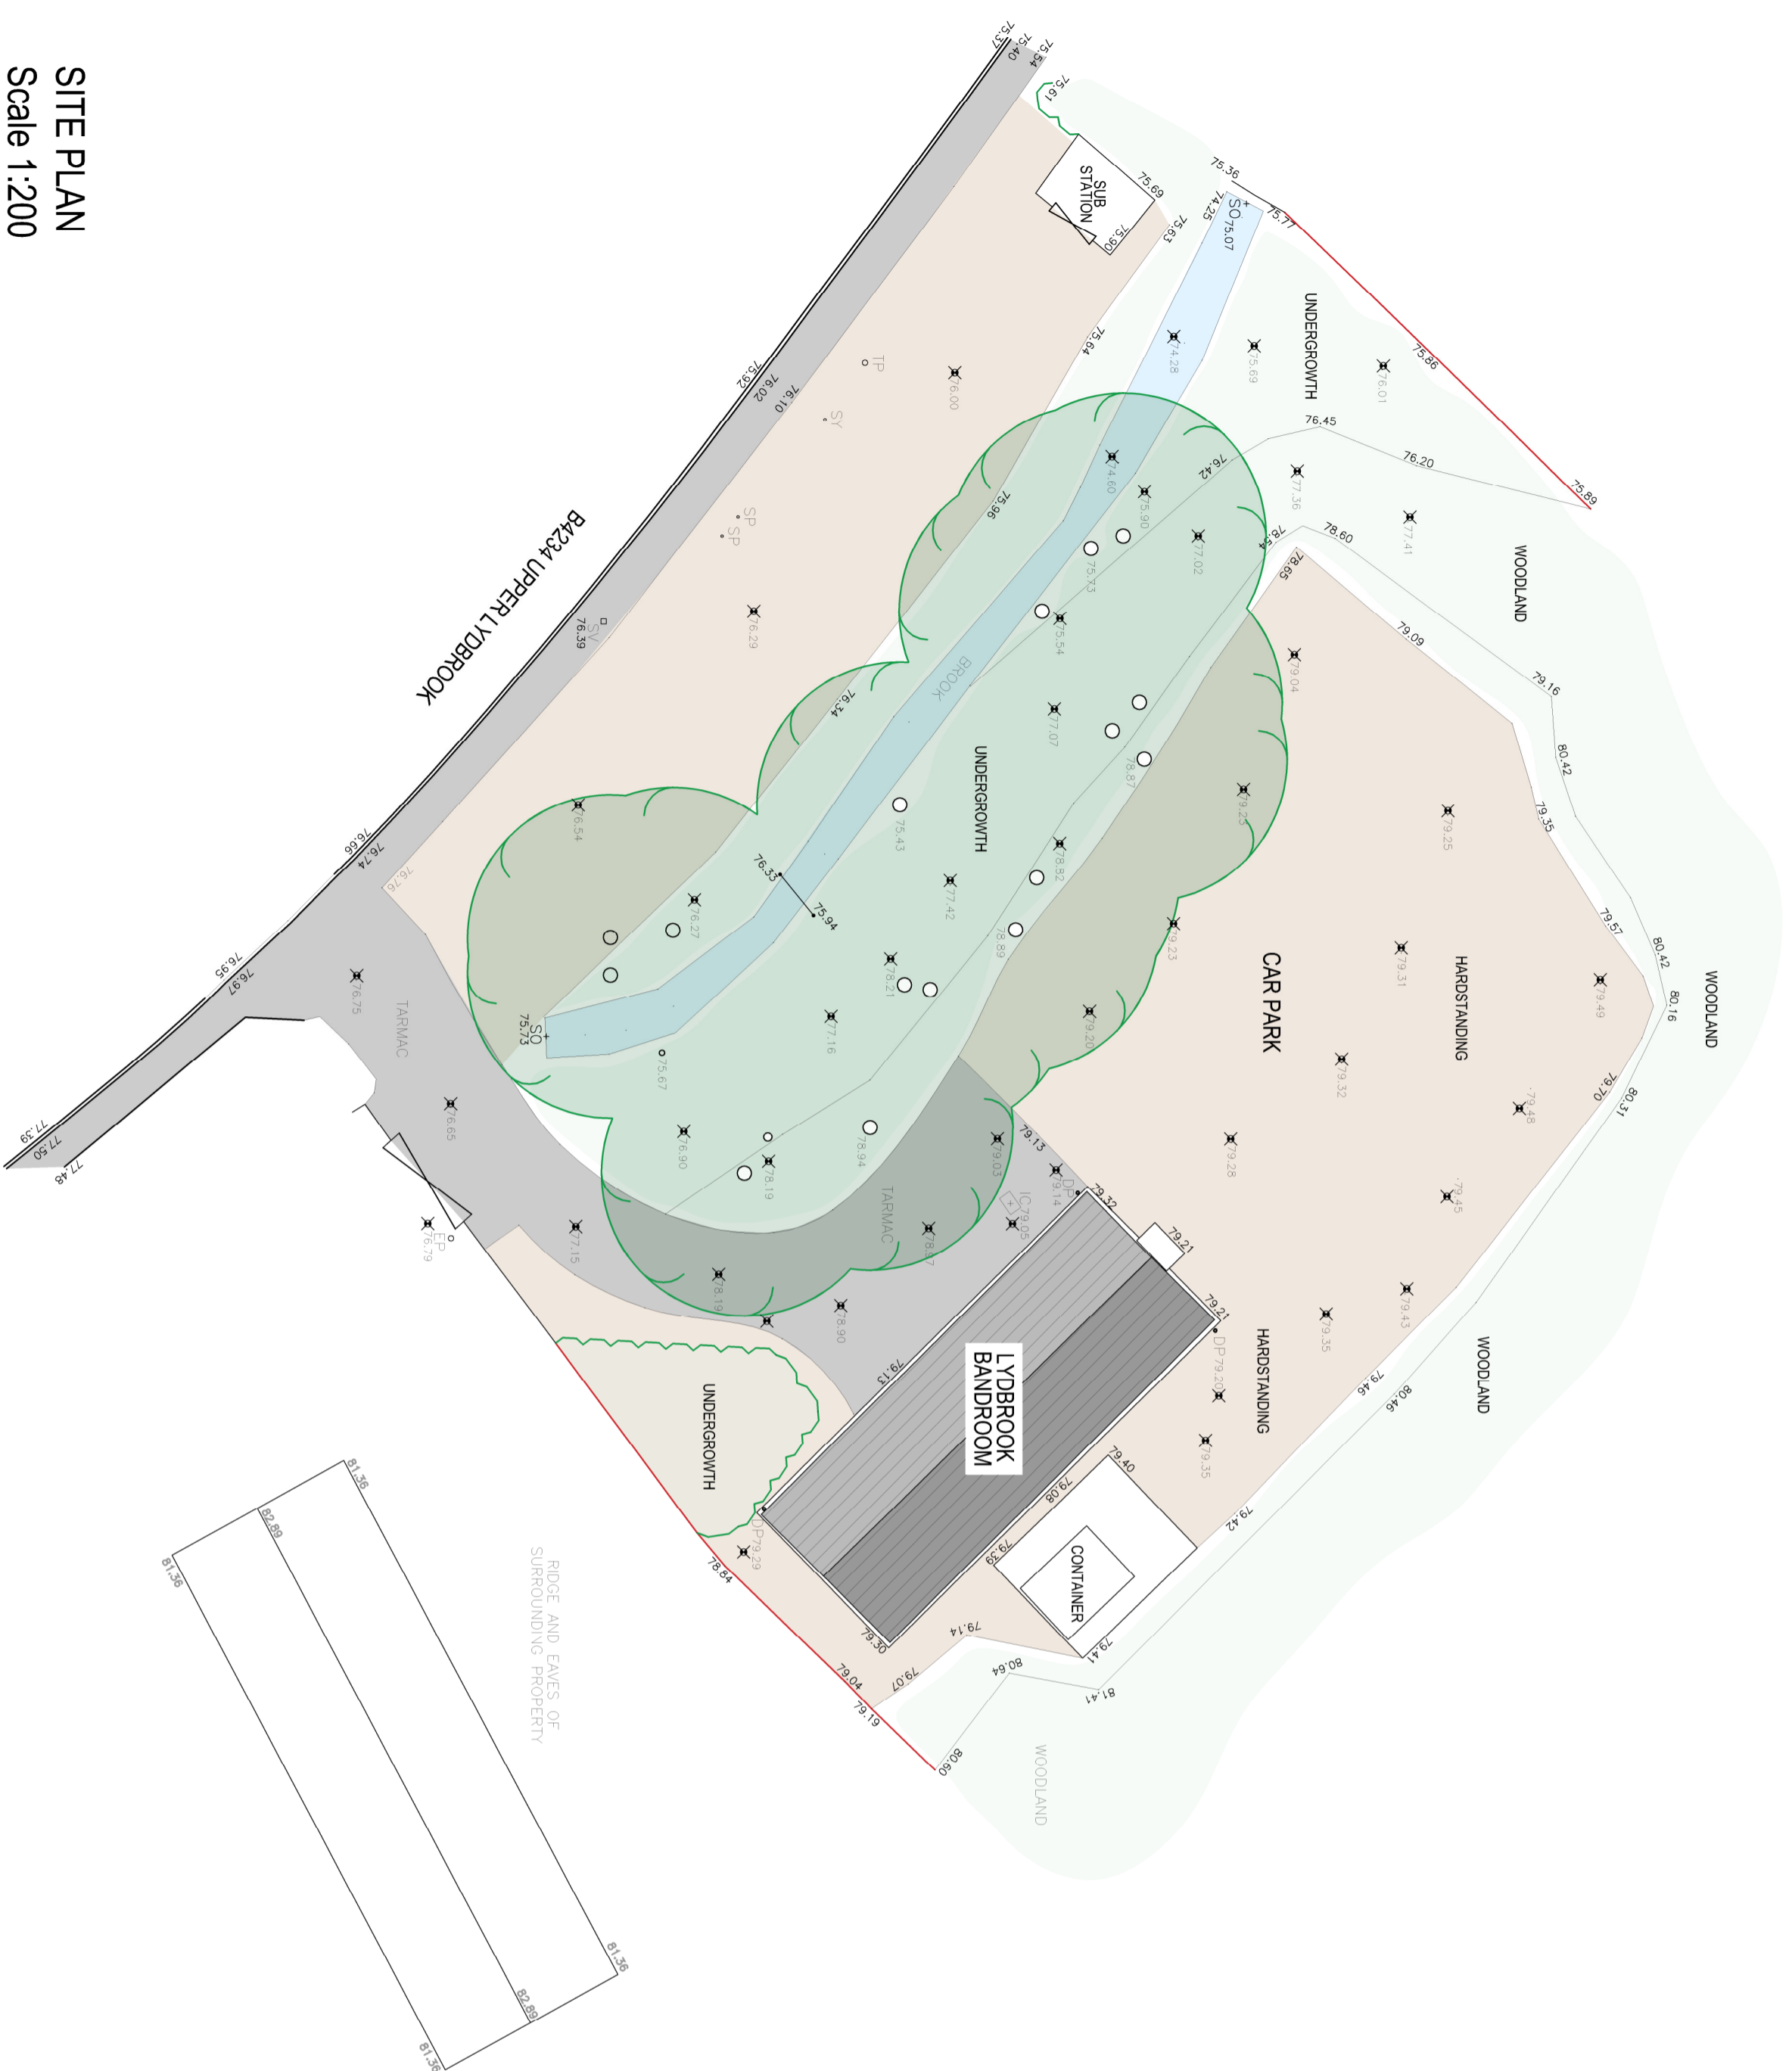

SITE PLAN
Scale 1:200



Oak House, Aylburton, Gloucestershire, GL16 6ST 01594 516161
 Westone Business Park, Monmouth, NP25 3SR 01600 800101
 The Site, 24 Chisen View Rd, Cheltenham, GL51 9LT 01242 650 980

Client
C/o Robert Morgan

Project
Lydbrook Bandroom
Upper Lydbrook, Lydbrook,
Glos. GL17 9LQ

Title
Existing Site and Location Plan

Job No.	Drawing No.	Revision
AA7671b	101	N/A
Scale	Issue	Date
@ A2	Planning	May 2023

www.apexarchitectur Ltd.com enquire@apexarchitectur Ltd.com